






**ENGINEERING INFRASTRUCTURE  
DESIGN REPORT - APPENDIX C**


**LEGEND**

-  BALANCE OF ZUCCOLI STAGE 1
-  ZONE S P9 SINGLE DWELLING - ECO-TRADITIONAL LOT
-  ZONE S P9 SINGLE DWELLING - TRADITIONAL LOT
-  ZONE S P9 SINGLE DWELLING - PREMIUM TRADITIONAL LOT

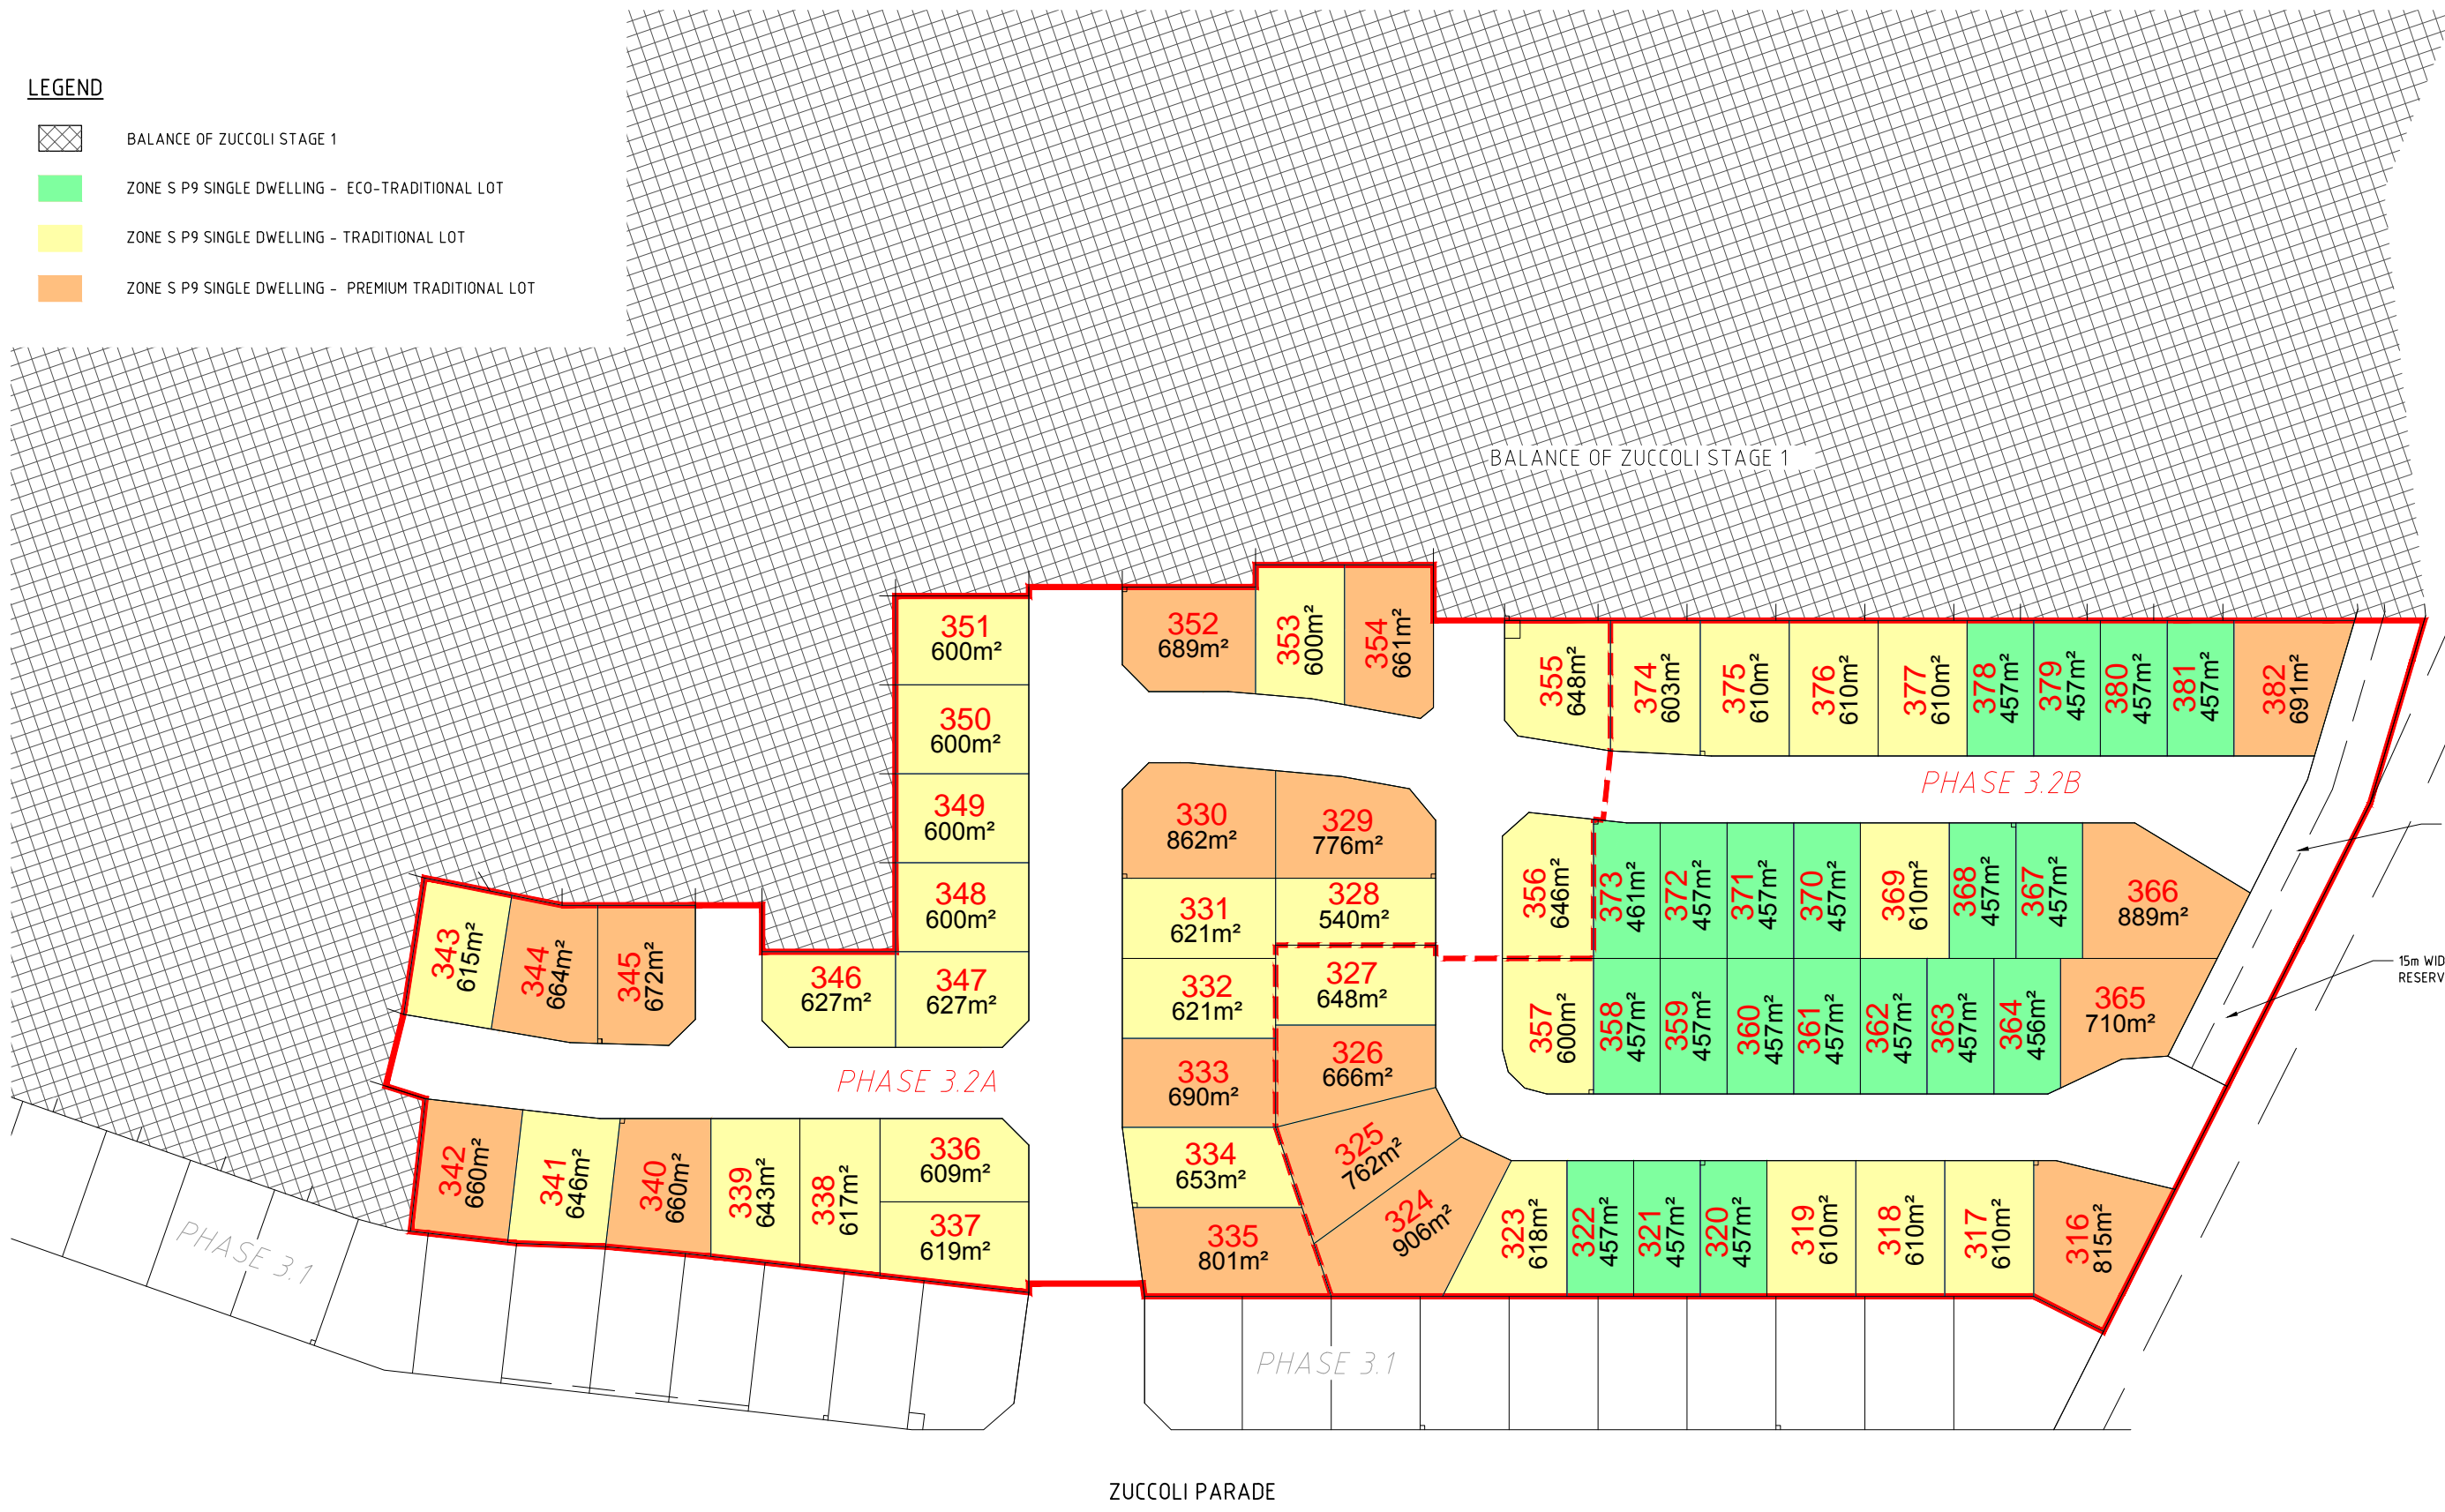

6m WIDE EASEMENT IN FAVOR OF PWC FOR WATER AND SEWER RETICULATION

15m WIDE DRAINAGE RESERVE

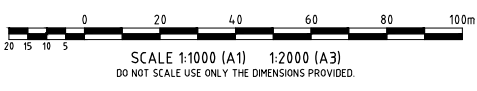

User: PAUL DE WEGER File Name: B:\Brisbane - Consulting\085\B00125-DAC-LZ6-DIMENSIONS 3.2 Plot Date: 31/10/2016 12:51:40 PM

F	RE-ISSUED FOR APPROVAL WITH SUB-PHASING	PDW	PDW	MKB		16/05/16
E	RE-ISSUED FOR APPROVAL DUE TO LOT LAYOUT AMENDMENTS	PDW	PDW	MKB		22/03/16
D	FOR APPROVAL	JK	PDW	MKB		26/10/15
C	UPDATED LOT TYPES	JK	PDW	MKB		06/10/15
A	ORIGINAL ISSUE	PDW	PDW	MKB		21/05/15
No.	Amendments	Drawn	Design	Appd	Registered Engineer	Reg No. Date

This drawing cannot be copied or reproduced in any form or used for any purpose other than that originally intended without the written permission of BMD Consulting Pty.Ltd. © COPYRIGHT 2016

**LAND DEVELOPMENT CORPORATION**

**urbex**

**BMD consulting**

- CIVIL ENGINEERS
- STRUCTURAL ENGINEERS
- PROJECT MANAGERS

ABN 28 010 743 882



Client **LAND DEVELOPMENT CORPORATION/URBEX**

Project **ZUCCOLI PHASE 3 - DA**

Title **PHASE 3.2 LOT TYPE PLAN**

Datum **AHD**  
PSM  
RL  
(MGA) COORD

**NOT FOR CONSTRUCTION**

Project No. **B00125-DAC-LZ6**

Drawing No. **F**

Rev